


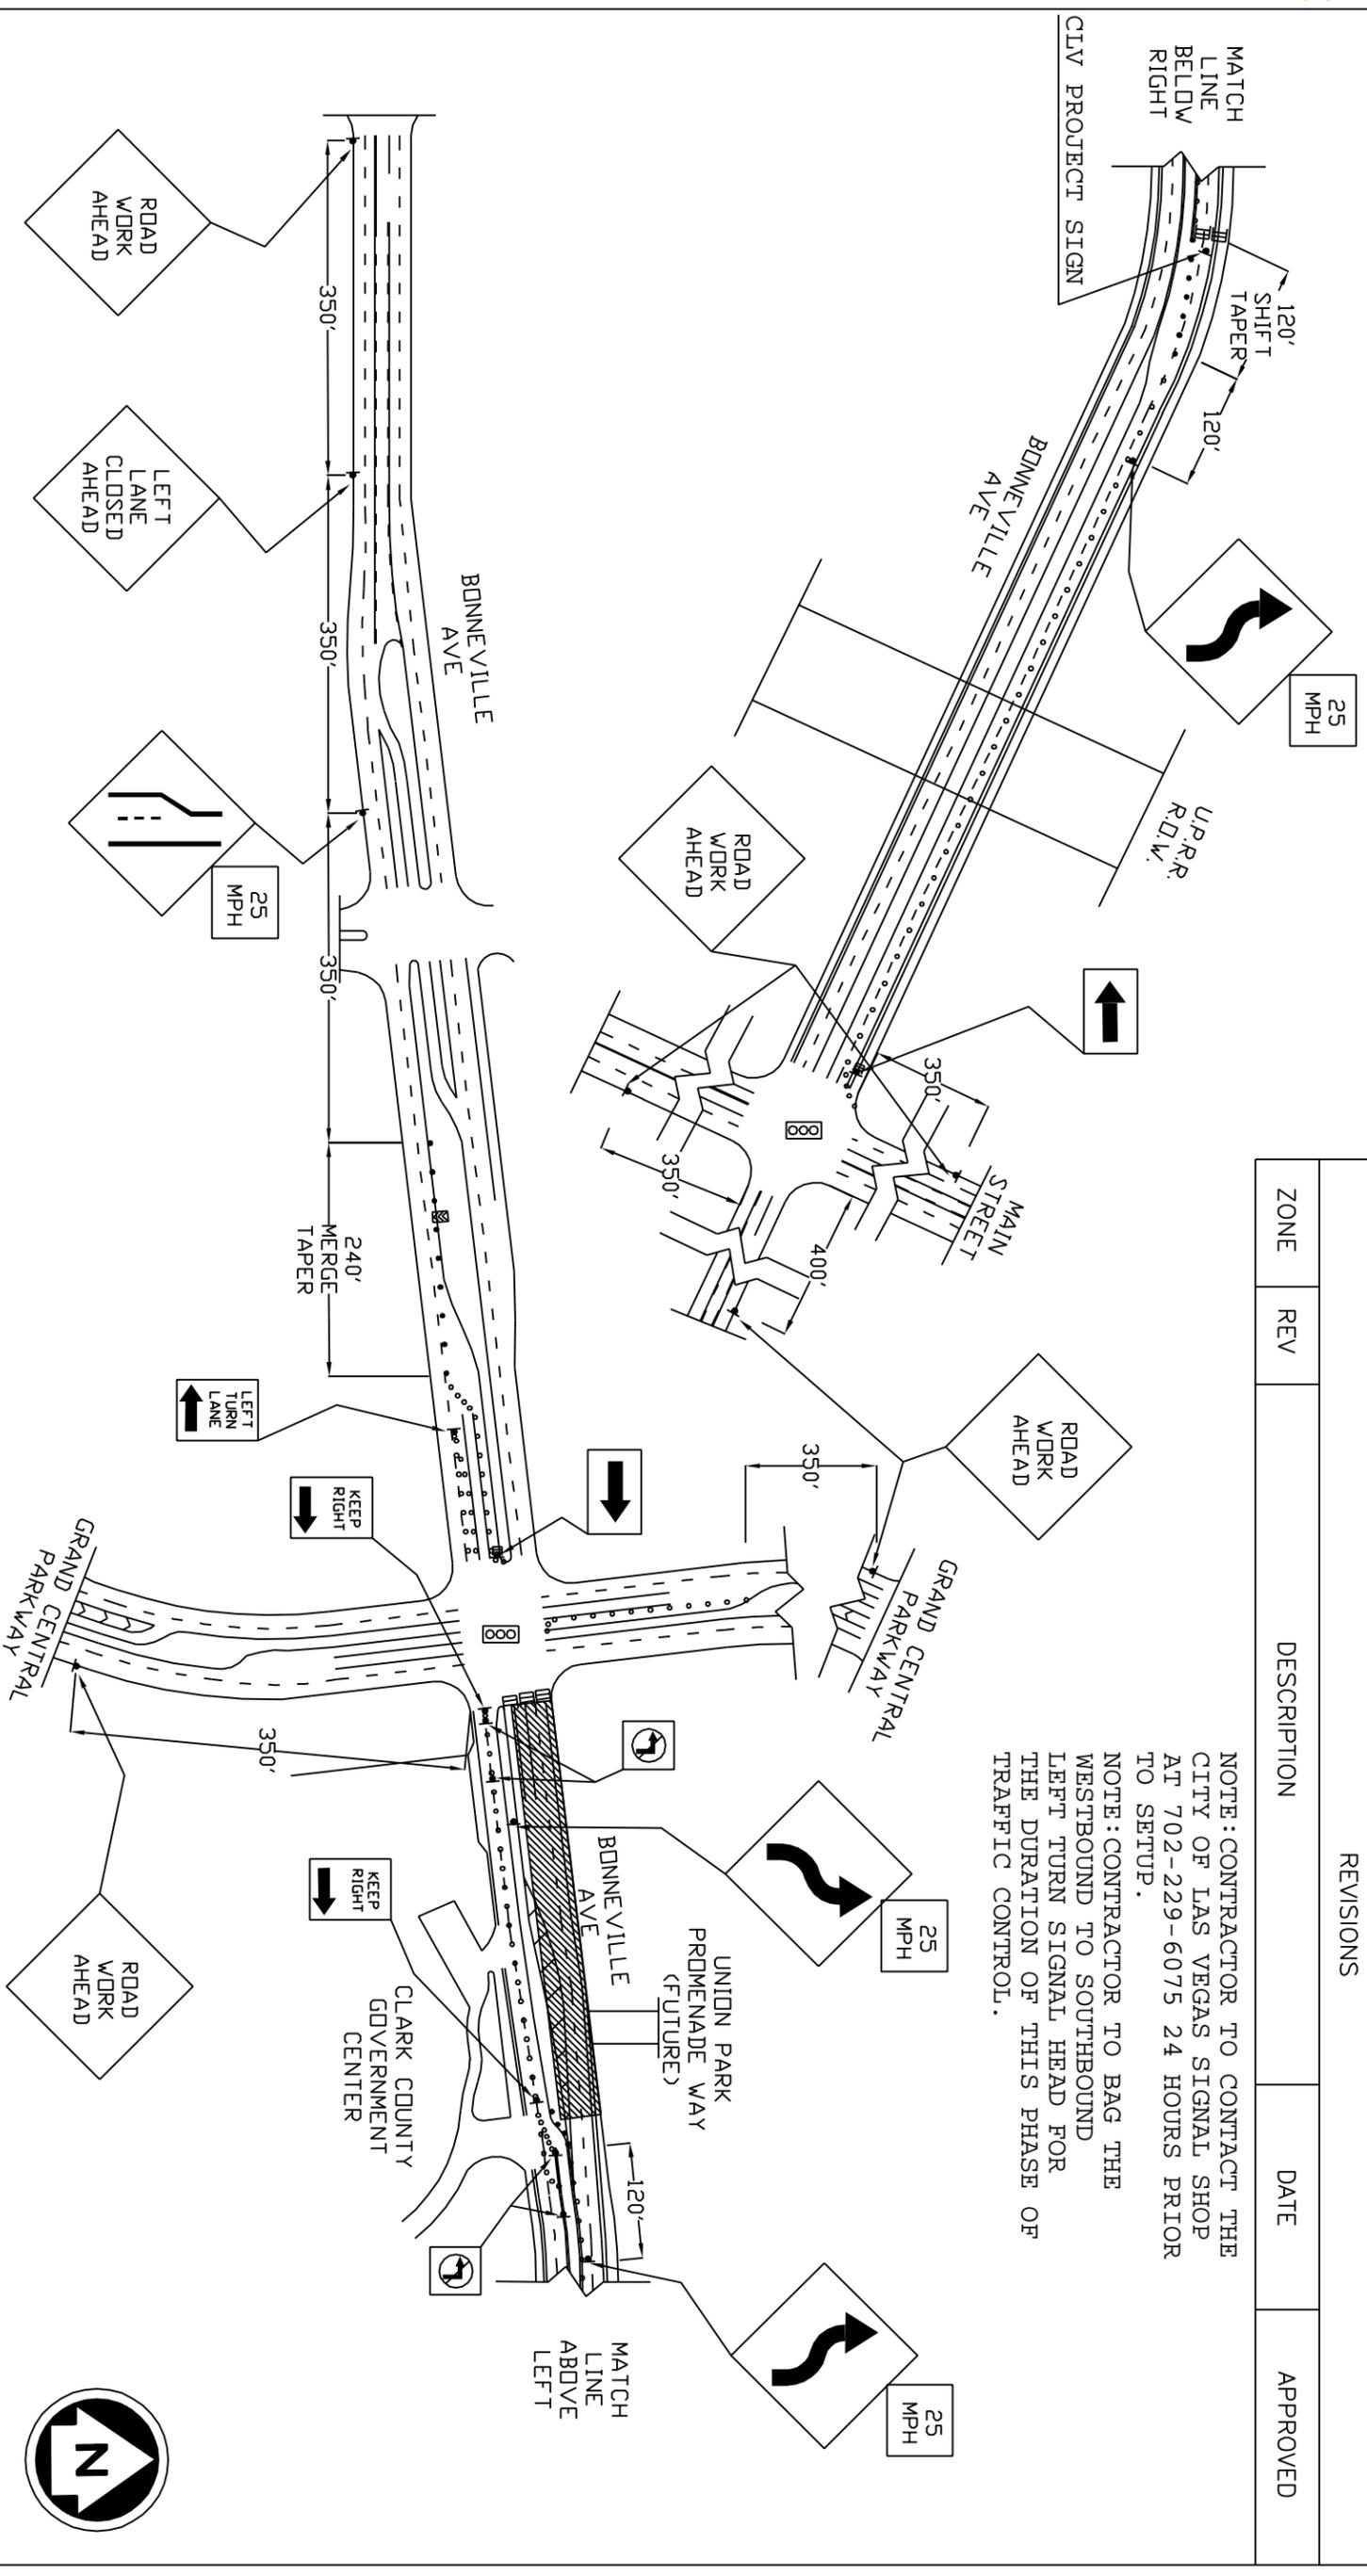

REVISIONS			DATE	APPROVED
ZONE	REV	DESCRIPTION		

NOTE: CONTRACTOR TO CONTACT THE CITY OF LAS VEGAS SIGNAL SHOP AT 702-229-6075 24 HOURS PRIOR TO SETUP.
 NOTE: CONTRACTOR TO BAG THE WESTBOUND TO SOUTHBOUND LEFT TURN SIGNAL HEAD FOR THE DURATION OF THIS PHASE OF TRAFFIC CONTROL.



LEGEND

- ◻ CHANGEABLE MESSAGE SIGN
- CHANNELIZING DEVICE
- CHANNELIZING DEVICE W/ "C" LIGHT
- ▨ TEMPORARY IMPACT ATTENUATOR SET
- ▨ ARROWBOARD
- ▨ TYPE III BARRICADE
- ▨ CONSTRUCTION SIGN
- ▨ WORK AREA
- ◻ DENOTES SIGNALIZED INTERSECTION
- ◻ FLAGGER STATION
- ▨ TYPE "F" PFCBR

NOTES

- 1) TRAFFIC CONTROL TO BE IN COMPLIANCE WITH MUTCD, R1C STANDARDS, CITY OF LAS VEGAS STANDARDS AND THE NDDOT STANDARD DRAWINGS.
- 2) THE CITY OF LAS VEGAS AND/OR THEIR REPRESENTATIVES RESERVE THE RIGHT TO MAKE MODIFICATIONS TO THE TRAFFIC CONTROL IN THE FIELD AS NECESSARY.
- 3) ALL ORANGE CONSTRUCTION SIGNS TO BE SHEETED WITH TYPE X FLUORESCENT DRANGE RETROREFLECTIVE SHEETING, AND ALL BLACK/WHITE REGULATORY SIGNS TO BE SHEETED WITH HIGH INTENSITY RETROREFLECTIVE SHEETING.
- 4) ALL CONSTRUCTION SIGNS, SIGN STANDS AND TRAFFIC CONTROL DEVICES TO BE COMPLIANT WITH NCHRP350 CRASH TEST STANDARDS.
- 5) CONTRACTOR TO MAINTAIN MINIMUM 11' TRAVEL LANES AT ALL TIMES.
- 6) PROJECT TRAFFIC CONTROL TO BE ADJUSTED AS NECESSARY TO COORDINATE WITH WORK IN PROCESS BY OTHER CONTRACTORS.

PROJECT:
 UNION PARK INFRASTRUCTURE
 PHASE 1
 BID # 08.1730.11-LED
 PWP#CL-2008-180

SOUTHERN NEVADA PAVING INC.
 3920 WEST HACIENDA AVE.
 LAS VEGAS, NV 89118
 PH (702) 876-5226 FAX (702) 876-6808

TYPE OF WORK: CONSTRUCT 18" SS AND MANHOLE IMPROVEMENTS
WORK HOURS: 9PM FRIDAY TO 5AM MONDAY
START DATE: 8-15-08
DURATION OF WORK: 1 WEEKEND THIS PHASE
CONTACT: JULIE JONES (702) 423-8025

DRAWN BY: DAVID BUTLOCK
 ATSSA # 47890

NEVADA BARRICADE AND SIGN CO., INC.
 1300 MARIETTA WAY STE #102
 SPARKS, NV 89431
 TEL (775) 355-6755 FAX (775) 355-6744

SCALE: N/A

SIZE	FSCM NO.	DWG NO.	REV
CLVUNIONPKPH1	CLVUNIONPKPH1	CLVUNIONPKPH1-004	6

SHEET 1 OF 1